


UNDERGROUND SERVICE TO FIBER HANDHOLE

NOTES:

1. THE PUD PREFERS THE CUSTOMER CONDUIT STUB UP LOCATION TO BE LOCATED NEXT TO THE UTILITY METER AS SHOWN IN THIS SCHEMATIC. HOWEVER, THE CUSTOMER MAY RUN CONDUIT TO ANY LOCATION OUTSIDE THE HOUSE PROVIDED THE FINAL CABLE LENGTH FROM THE FIBER HANDHOLE TO THE STUB UP LOCATION OUTSIDE OF THE HOUSE (NEAR THE UTILITY METER) DOES NOT EXCEED 250 FEET.
2. CUSTOMER SHALL TRENCH FROM PUD HANDHOLE TO HOUSE STUB UP LOCATION. LEAVE LAST 3 FEET OF TRENCH UP TO THE HANDHOLE OPEN SO DISTRICT CREWS CAN CONNECT AND EXTEND CONDUIT INTO THE FIBER HANDHOLE.

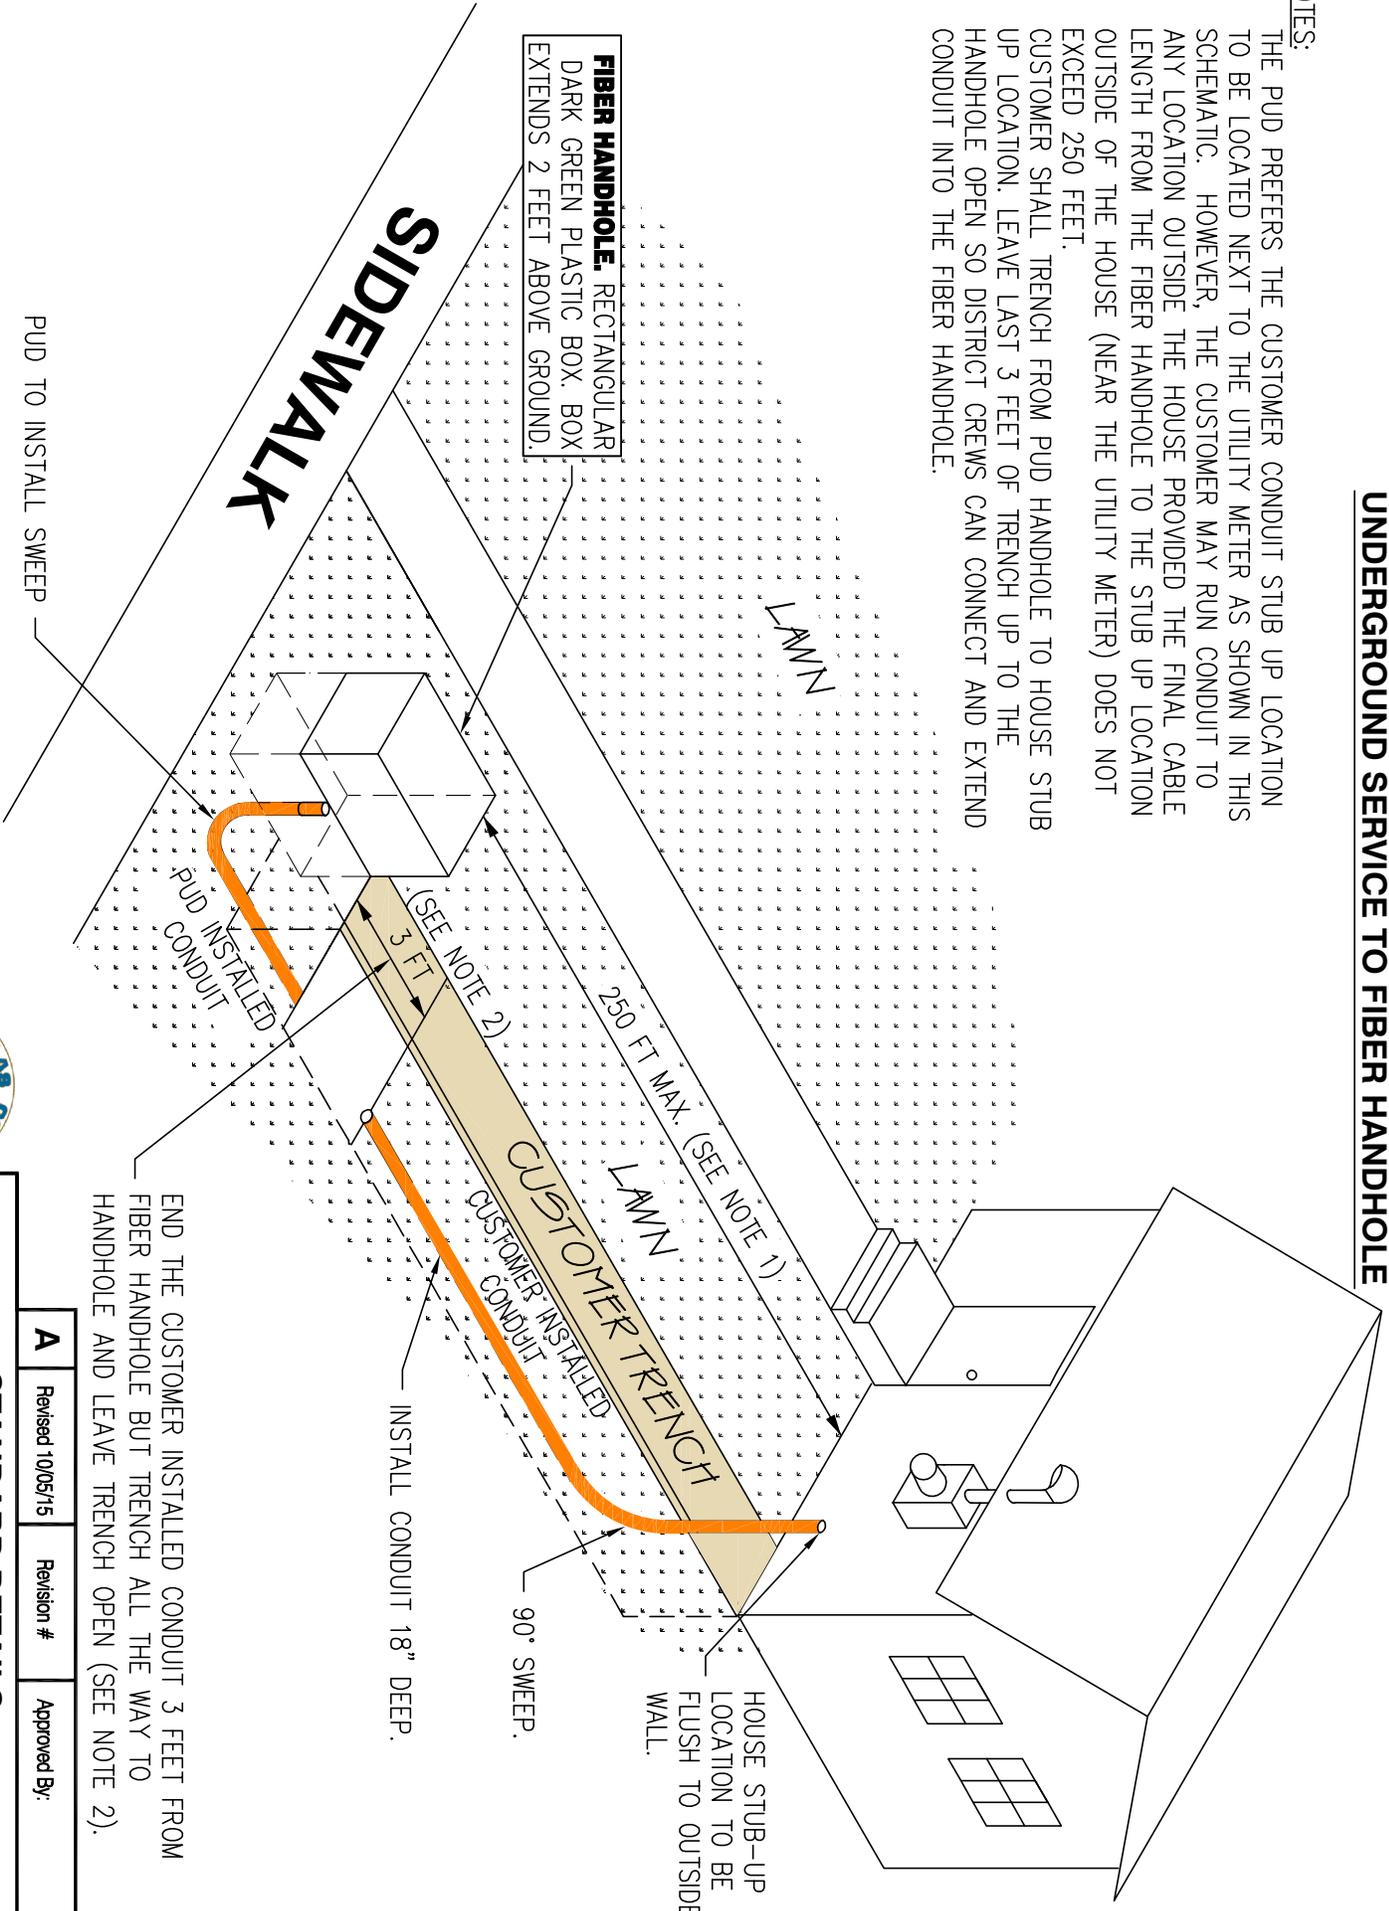

FIBER HANDHOLE. RECTANGULAR DARK GREEN PLASTIC BOX. BOX EXTENDS 2 FEET ABOVE GROUND.

SIDEWALK

LAWN

250 FT MAX. (SEE NOTE 1)

LAWN

(SEE NOTE 2)
3 FT

PUD INSTALLED CONDUIT

PUD TO INSTALL SWEEP

END THE CUSTOMER INSTALLED CONDUIT 3 FEET FROM FIBER HANDHOLE BUT TRENCH ALL THE WAY TO HANDHOLE AND LEAVE TRENCH OPEN (SEE NOTE 2).

INSTALL CONDUIT 18" DEEP.

90° SWEEP.

HOUSE STUB-UP LOCATION TO BE FLUSH TO OUTSIDE WALL.



A	Revised 10/05/15	Revision #	Approved By:
----------	------------------	------------	--------------

STANDARD DETAILS

FIBER CONDUIT TO FIBER HANDHOLE LAYOUT

Drawing is NOT to scale

A-04